

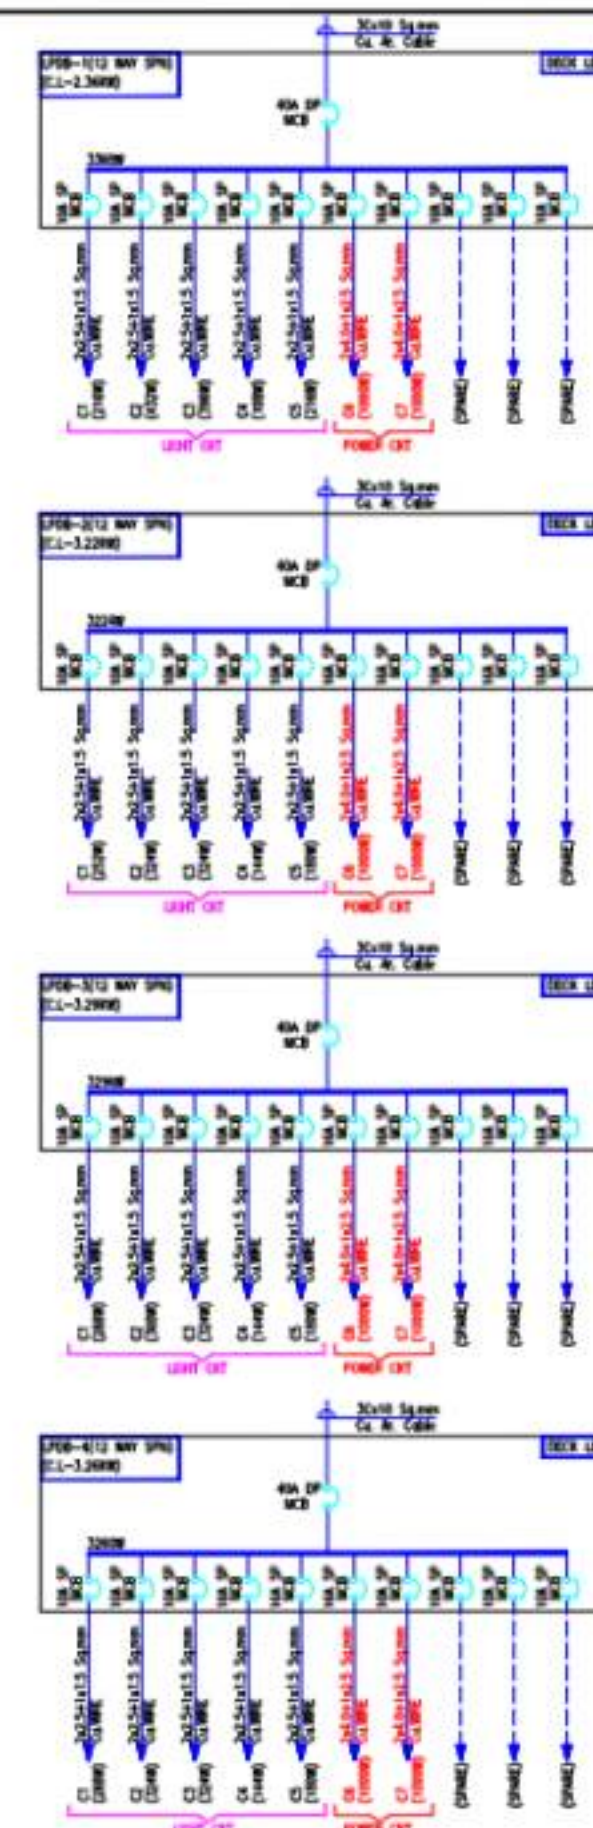


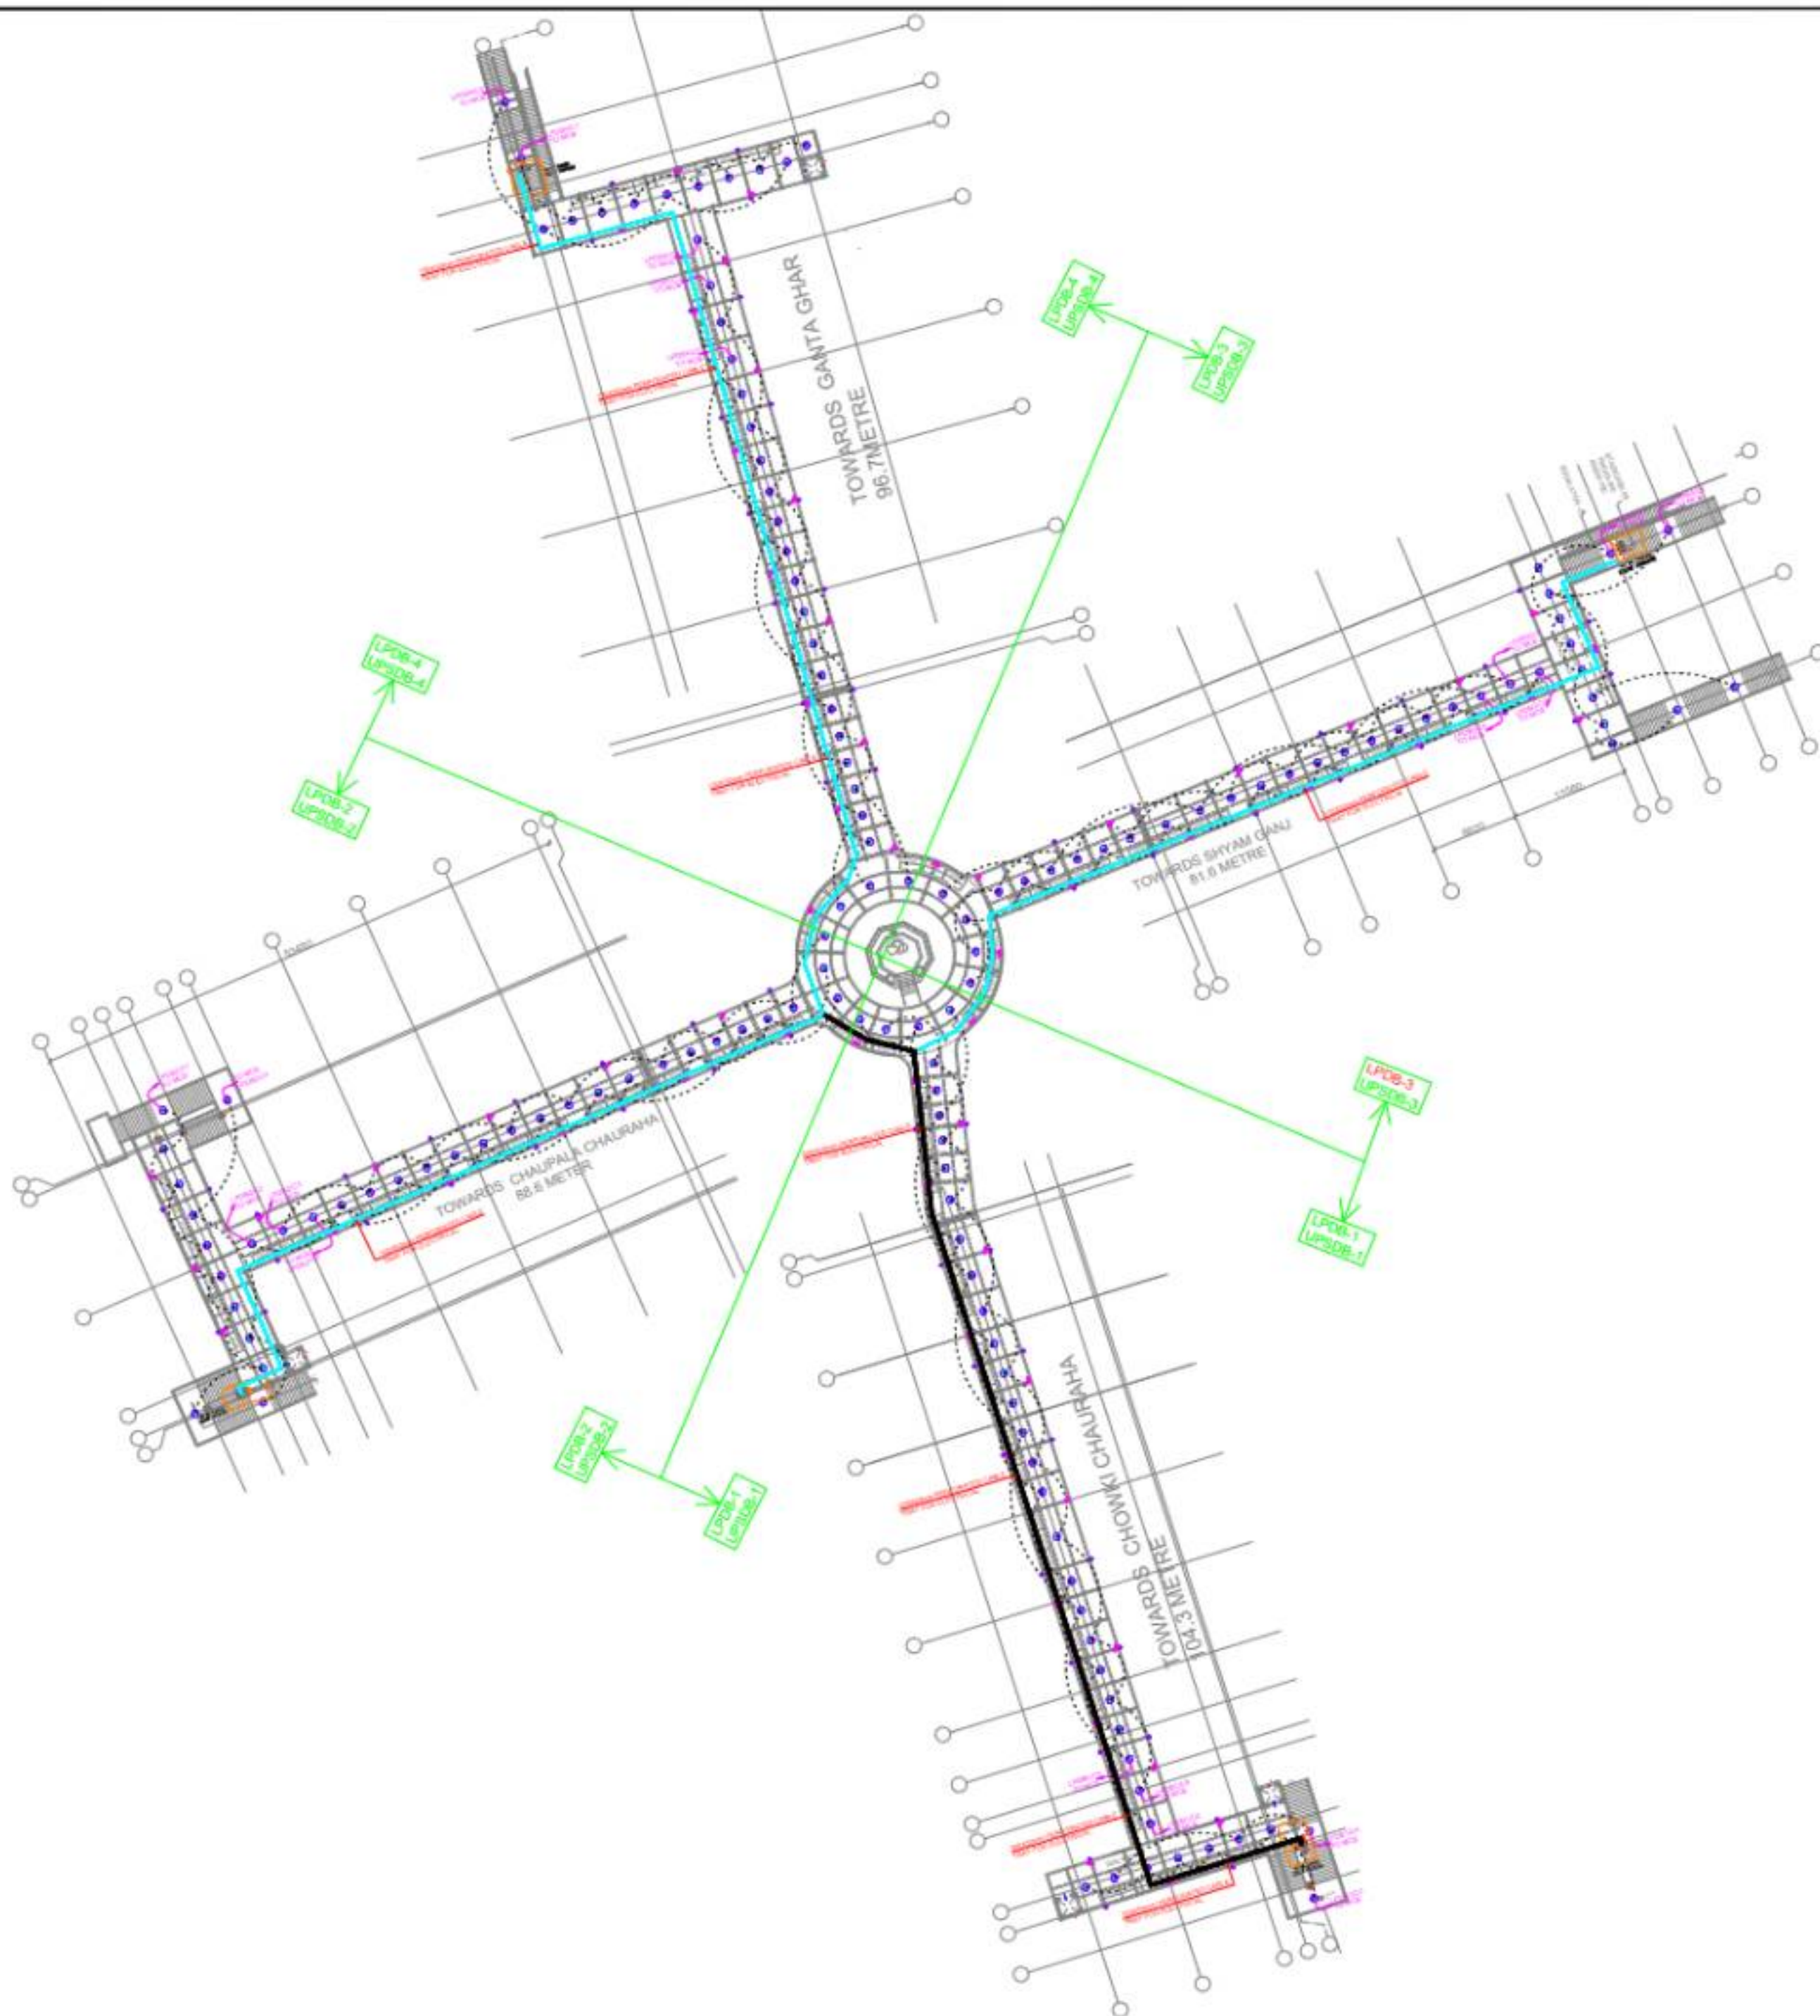

LEGEND:-LIGHTING		
SYMBOL	DESCRIPTION	QTY
	36W SURFACE MOUNTED LED DOWNLIGHTER	144
	LIGHT POINT FOR ADVERTISEMENT BOARD	68
	AIR CIRCULATOR FAN	60
	2x16A SHUTTERED 5PIN (RAW) SOCKET WITH 2x16A SWITCH	150
	1x16A SHUTTERED 5PIN (RAW) SOCKET & 1x16A SWITCH FOR CLEANING	15
	ISOLATOR BOX FOR KIOSK	150
	LDB DISTRIBUTION BOARD	04
	UPS DISTRIBUTION BOARD	04
	ELECTRICAL PANEL	
	ELECTRICAL NORMAL LIGHT LOOPING	
	ELECTRICAL EMERGENCY LIGHT LOOPING	08

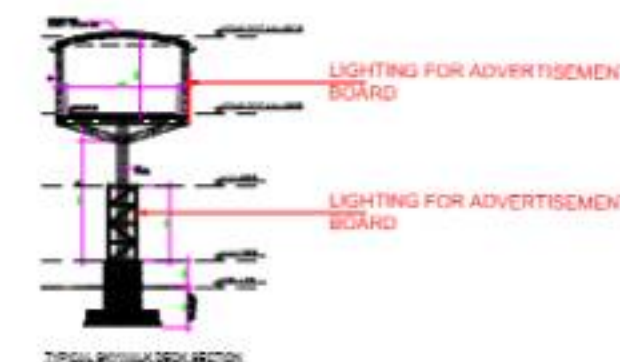

SKY WALK AT PATEL CHOWK BAREILLY

REV.	DATE	DESCRIPTION
DRG No. =	EL-L-01	
DRG. TITLE		
DOCK LEVEL PLAN		
EL-LIGHTING LOOPING & CIRCUIT LAYOUT		
SCALE :-	NTH	DRN BY : HANZERY
DATE : 22/11/2023		CHKD BY: ARVIND
BAREILLY SMARTCITY LTD.		
GROWEVER INFRA PVT. LTD.		
APN CONSULTANT		
S-12, BASANT VIHAR OFFICE-04, SECTOR-3, NOIDA-201301 (UPRADESH) - 201301		
Contact: 91-9810810708		
E-Mail: apnconsultant1@gmail.com		
Web: www.apnconsultant.com		