
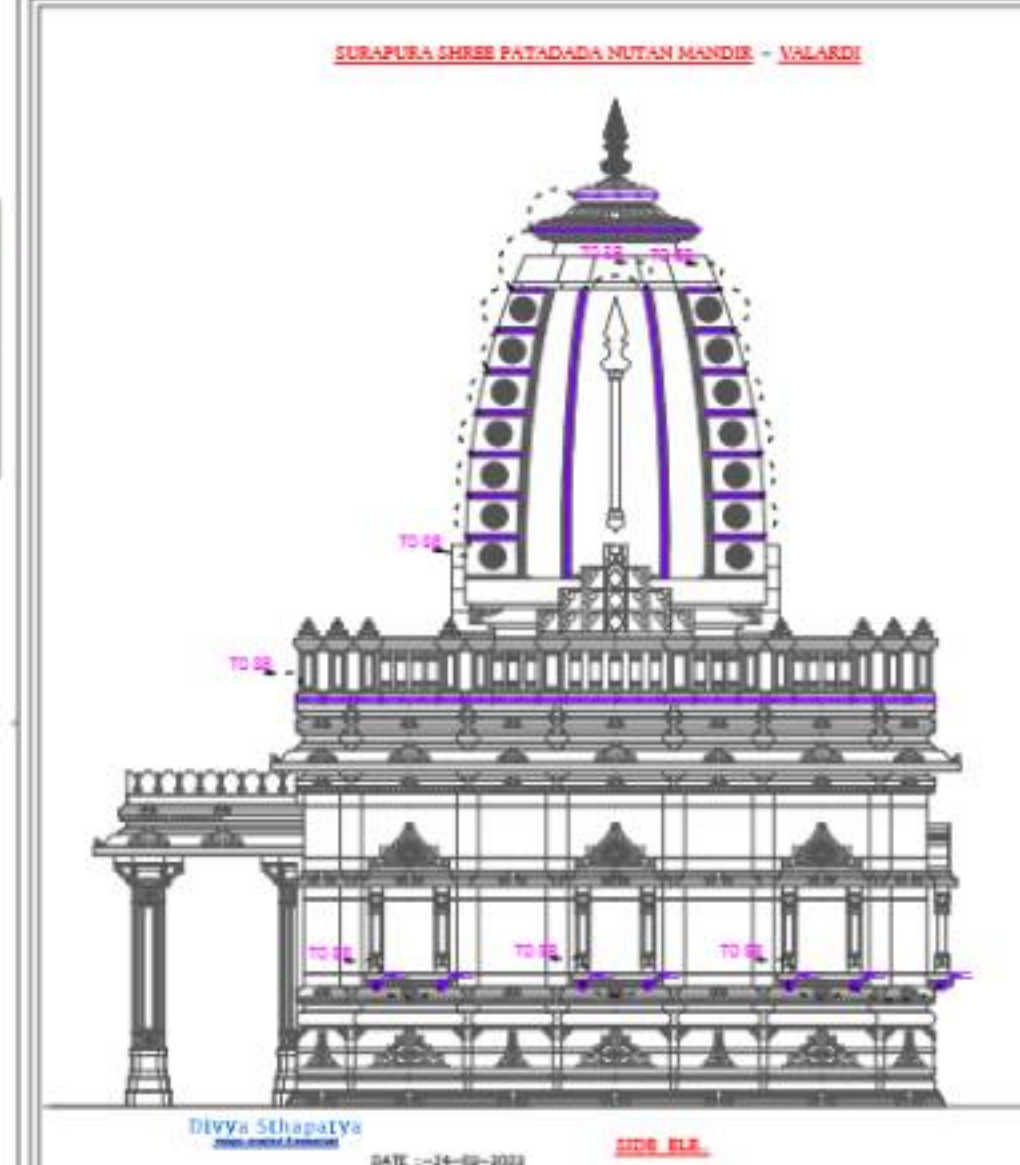
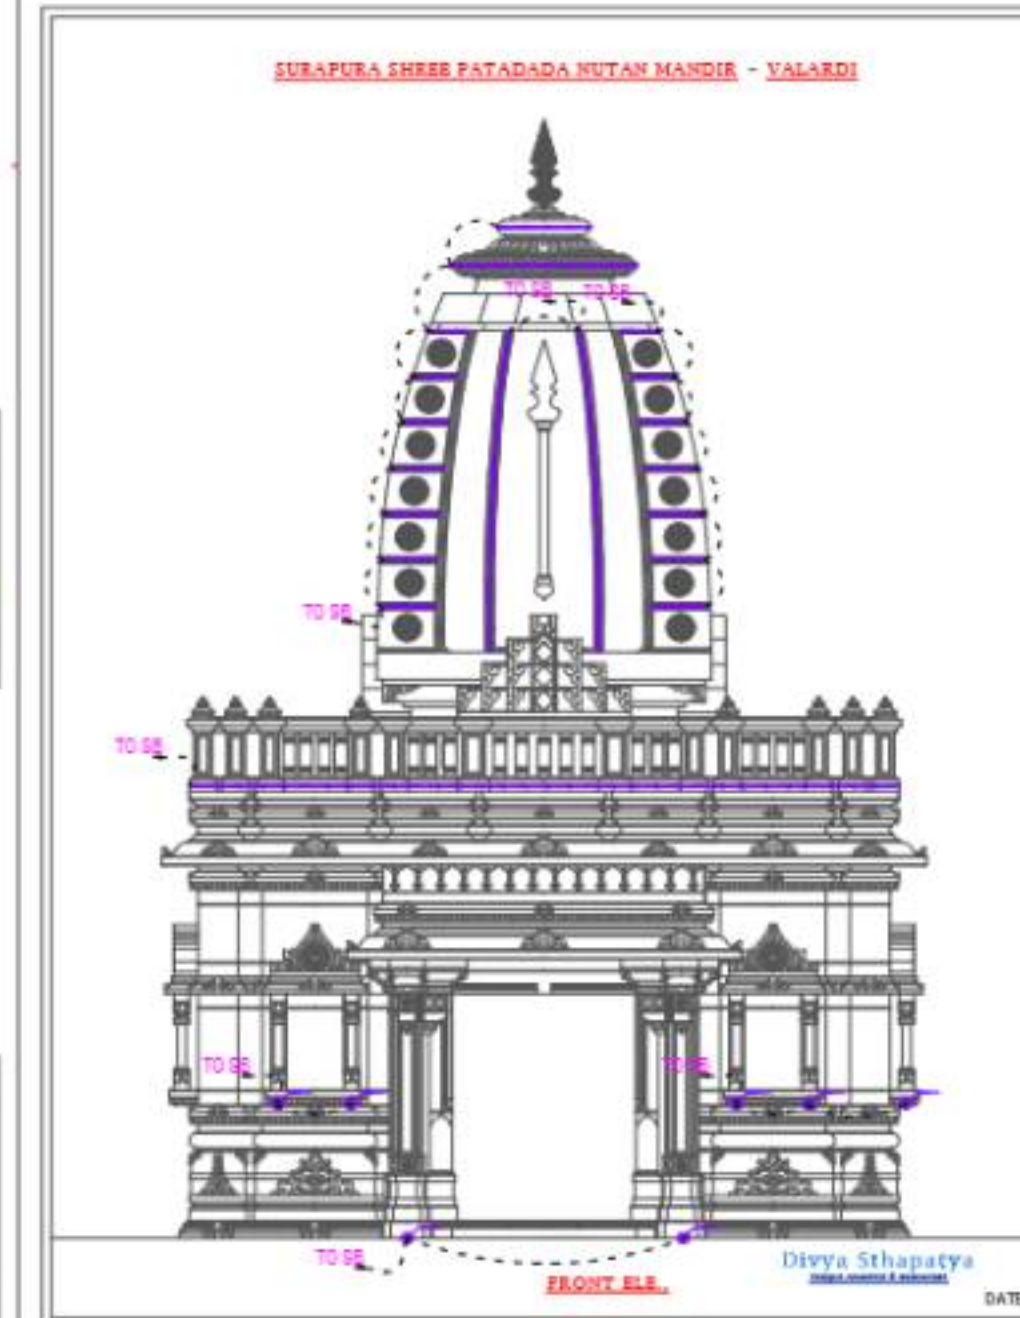


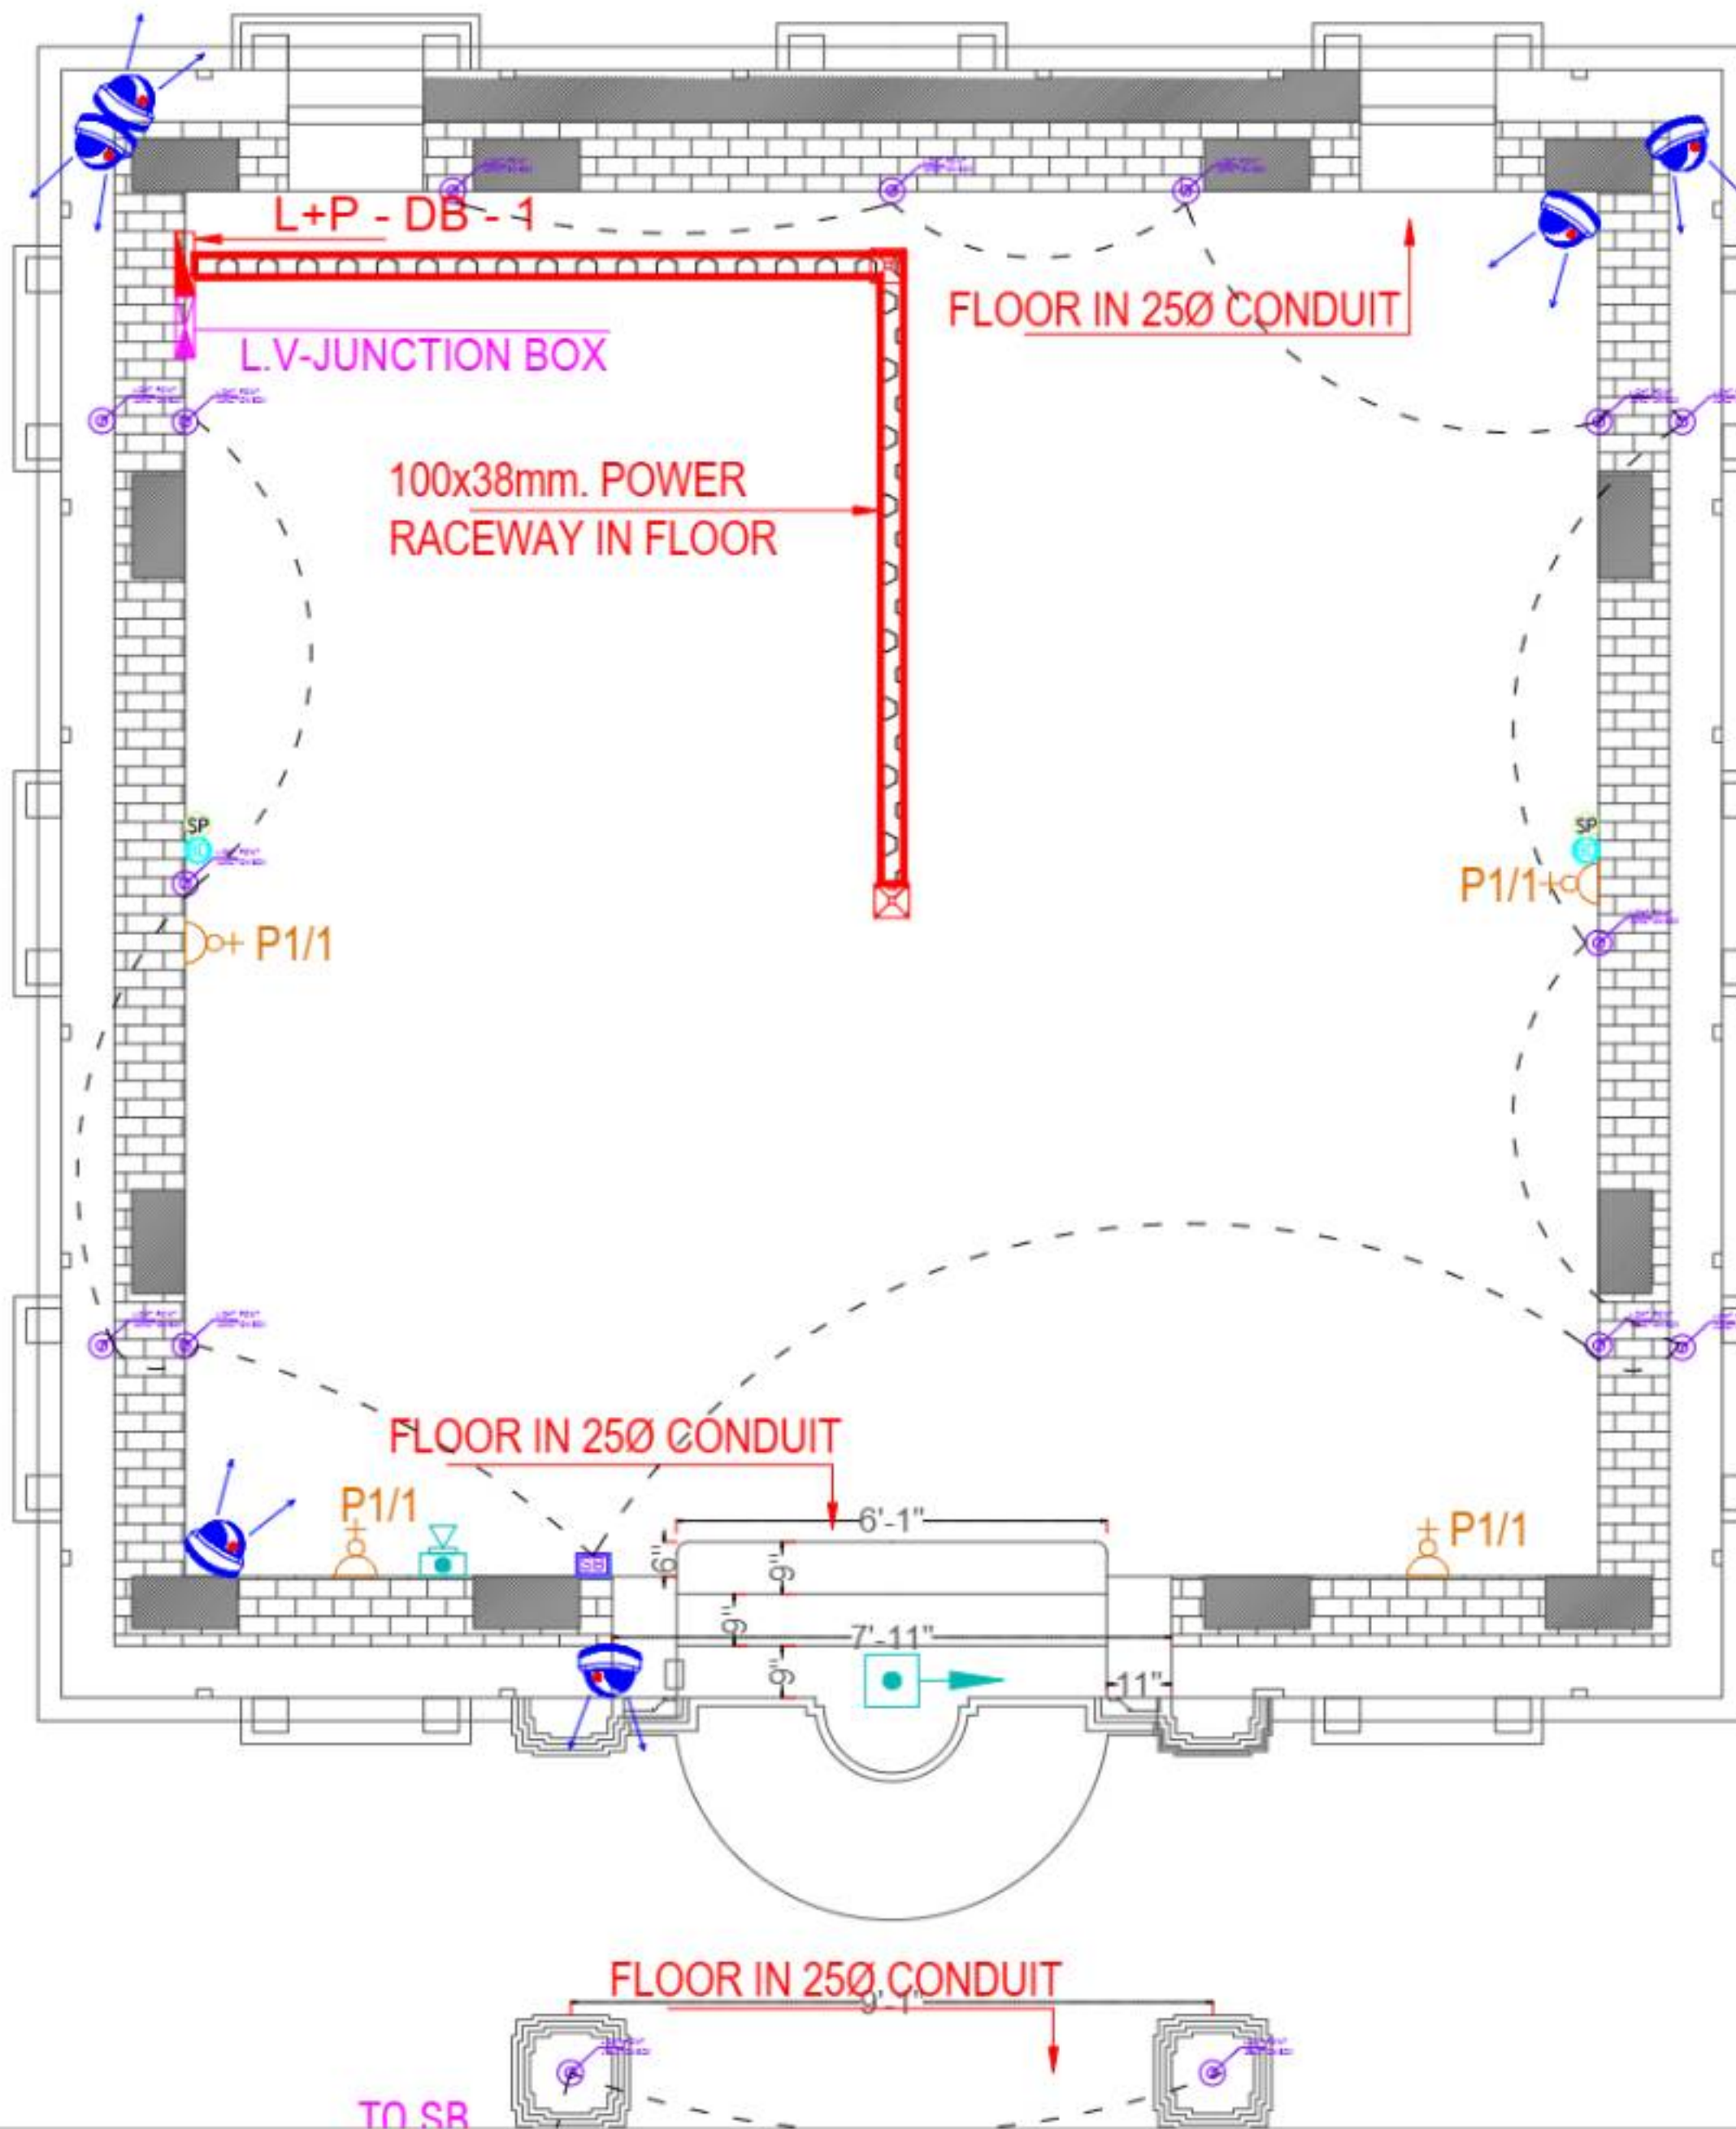

| S.No. | SYMBOL | DESCRIPTION                     | QTY    |
|-------|--------|---------------------------------|--------|
| 1     |        | LIGHT POINT JUNCTION BOX        | 29     |
| 2     |        | COB LIGHT                       | 20 MTR |
| 3     |        | 6A RAW POWER SOCKET             | 4      |
| 4     |        | DOME CAMERA                     | 6      |
| 5     |        | UNDER FLOOR ELECTRICAL RACEWAY  | 5 MTR  |
| 6     |        | ELECTRICAL RACEWAY JUNCTION BOX | 2      |
| 7     |        | BEAM DETECTOR                   | 2      |
| 8     |        | RESPONSE INDICATOR              | 1      |
| 9     |        | MANUAL CALL POINT               | 1      |
| 10    |        | HOOTER                          | 1      |
| 11    |        | WALL MOUNTED SPEAKER            | 02     |
| 12    |        | LIGHTING CONDUIT                |        |
| 13    |        | CONDUIT FOR CCTV                |        |
| 14    |        | LV-JUNCTION BOX                 |        |
| 15    |        | DISTRIBUTION BOARD              | 1      |

**ARCHITECTS**

**Divya Sthapatya**  
Temple Architect & Consultant

**MEP CONSULTANTS**

**APN CONSULTANT**  
674/B-4, Ground Floor, Deoli,  
New Delhi-110062  
Cont No. -011-41730131, +91-9818870796  
E-Mail- apnconsultant21@gmail.com  
Web- www.apnconsultant.com

**DWG TITLE-**  
SURAPURA SHREE PATADADA NUTAN MANDIR (VALARDI)

**DWG TITLE-**  
ELECTRICAL LIGHTING, POWER, LV LAYOUT

|                   |                       |
|-------------------|-----------------------|
| FOR APPROVAL      | GOOD FOR CONSTRUCTION |
| TENDER DRAWING    |                       |
| DRAWN BY RAJESH   | REV NO. R0(23.03.22)  |
| CKD BY ARVIND     | SCALE                 |
| FIN. YEAR 2022    | JOB NO.               |
| DRAWING NO. EL.01 |                       |