
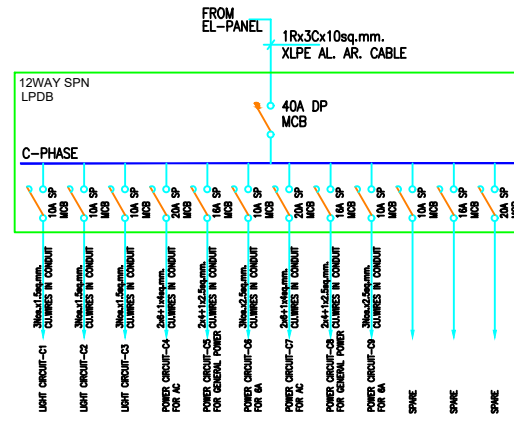


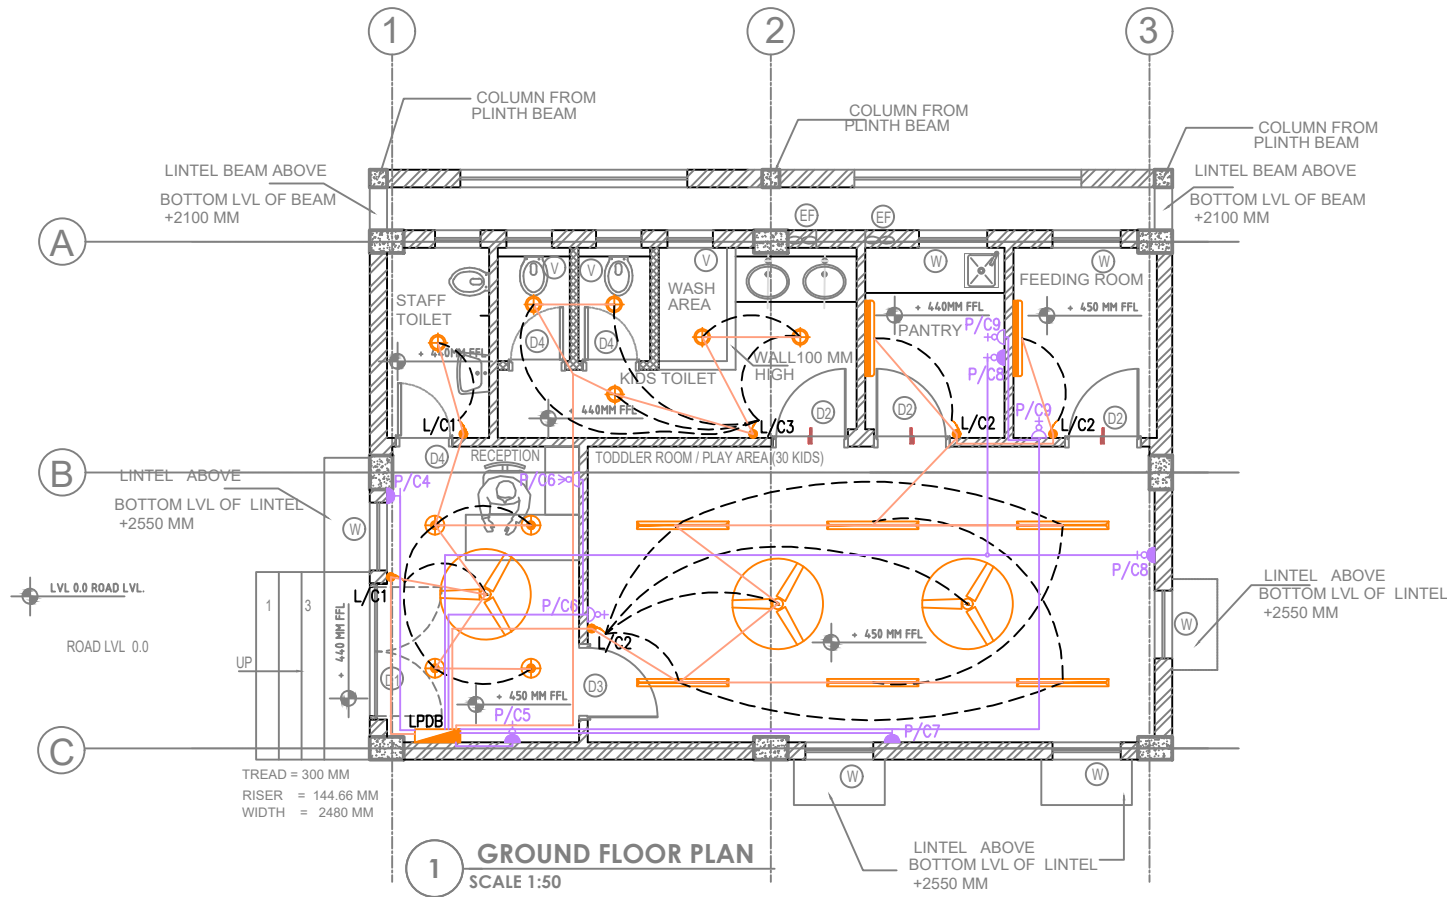

SYMBOL	DESCRIPTION	HEIGHT	QUANTITY
	SWITCH BOARD	1050MM	7
	1200MM CEILING FAN	CEILING	3
	1X18W SURFACE MOUNTED DOWNLIGHTER	CEILING	6
	1X20W SURFACE MOUNTED DOWNLIGHTER	CEILING	4
	1X20W SURFACE MOUNTED LIGHT	CEILING	6
	1x20W WALL MOUNTED LIGHT	2100MM	2
	6/16A SWITCH SOCKET OUT LET	450MM	3
	20A SWITCH SOCKET OUT LET FOR AC	450MM	2
	20/32A SWITCH SOCKET OUT LET	450MM	1
	16A SWITCH SOCKET OUT LET	450MM	3
	DISTRIBUTION BOARD	1500MM	1
	10mm ² LIGHT CONDUIT		
	25mm ² POWER CONDUIT		

REV	Date	Revision Description	Checked	Approved
PURPOSE:				
RELEASED FOR:				
CLIENT:				
DESIGN CONSULTANT:				
ARCHITECT:				
ELECTRICAL CONSULTANT:				
PROJECT:				
TITLE:				
Designed:	MIHR	Reviewed:	HARINDER	
Checked:	ARVIND			
SCALE:	N.T.S	Date:	01.03.2021	